



Plan coupé

Contour III

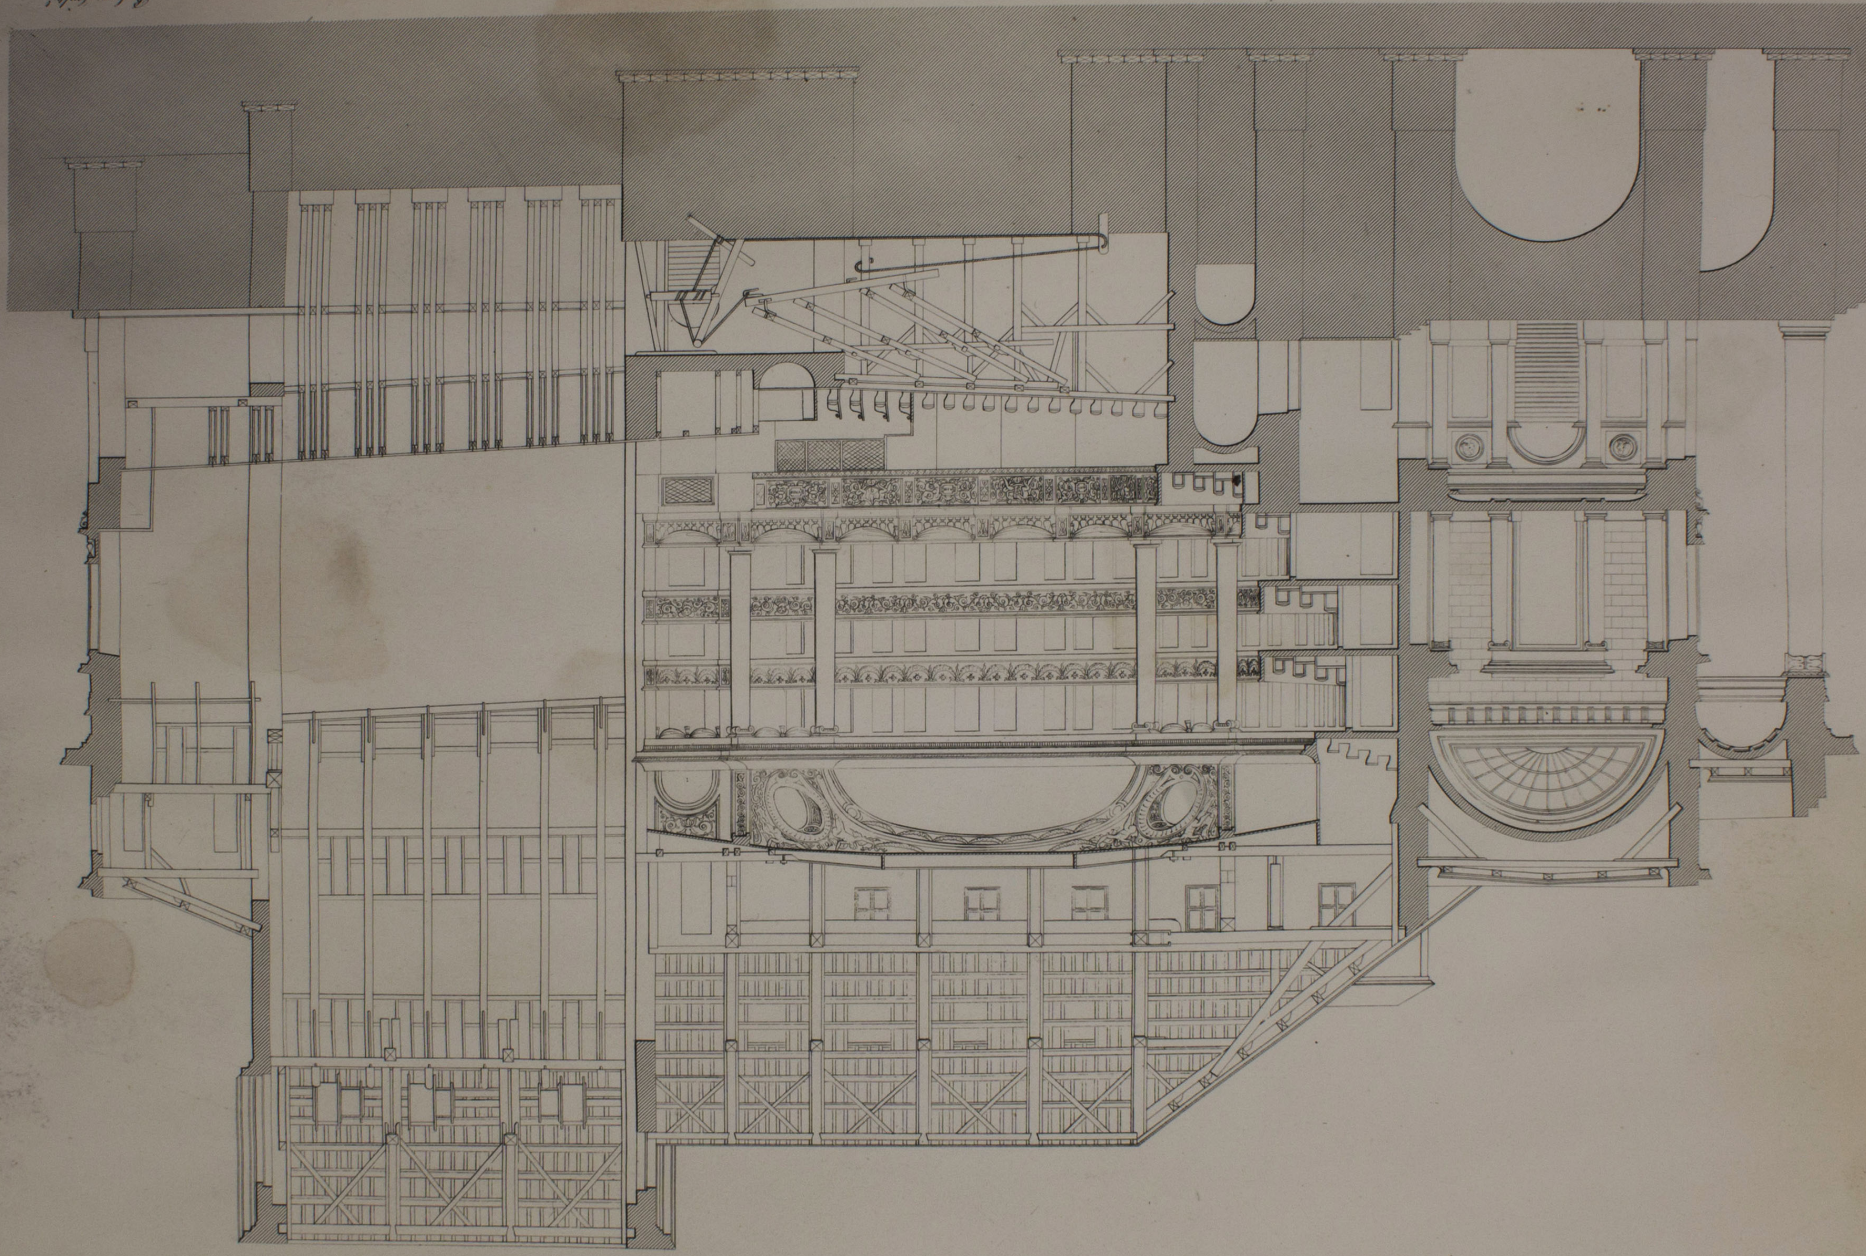



PLAN DU THÉÂTRE D'ANVERS.

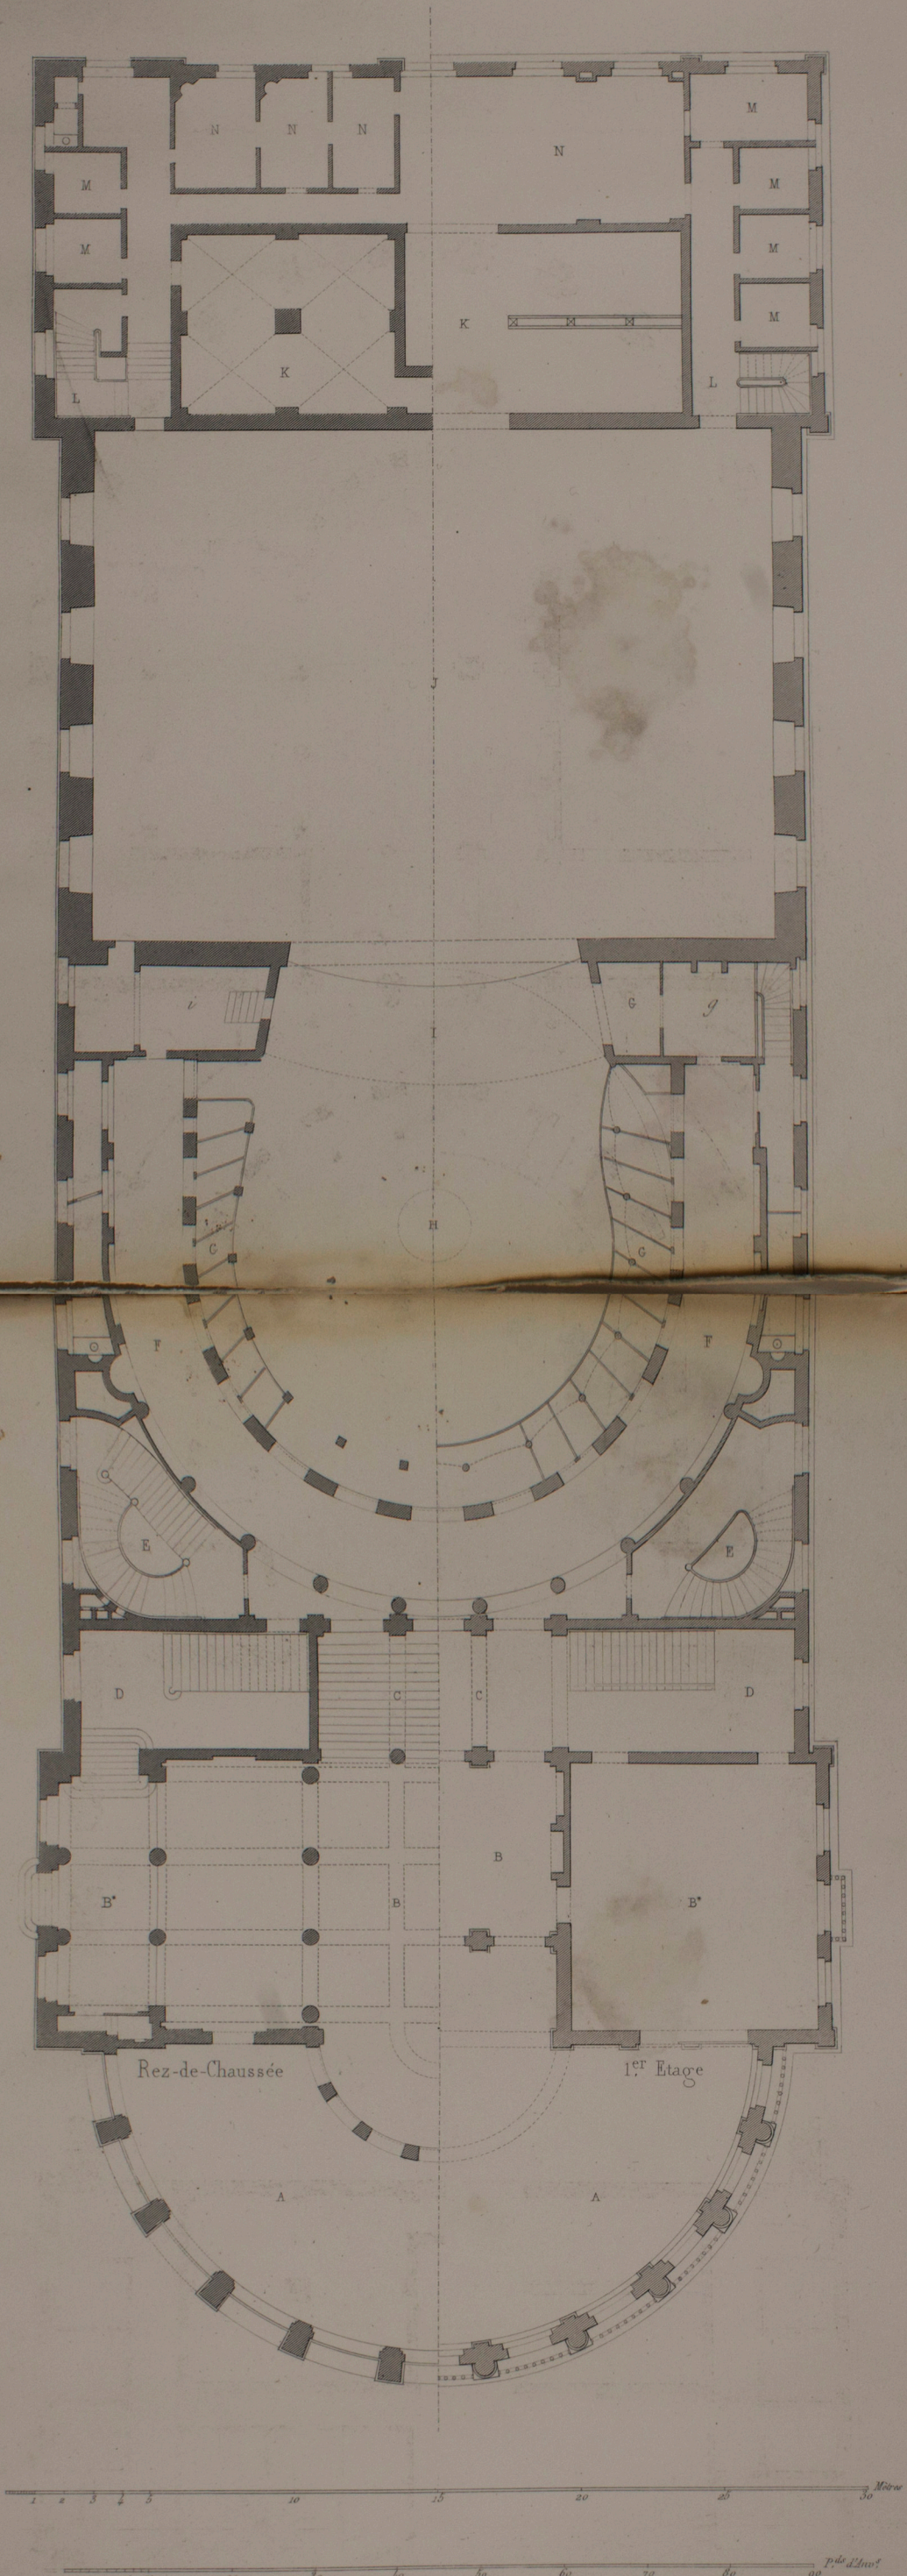

PLAN DU THÉÂTRE DE L'OPÉRA, À BERLIN.
(AVANT L'INCENDIE DE 1843)

Pl. 42.

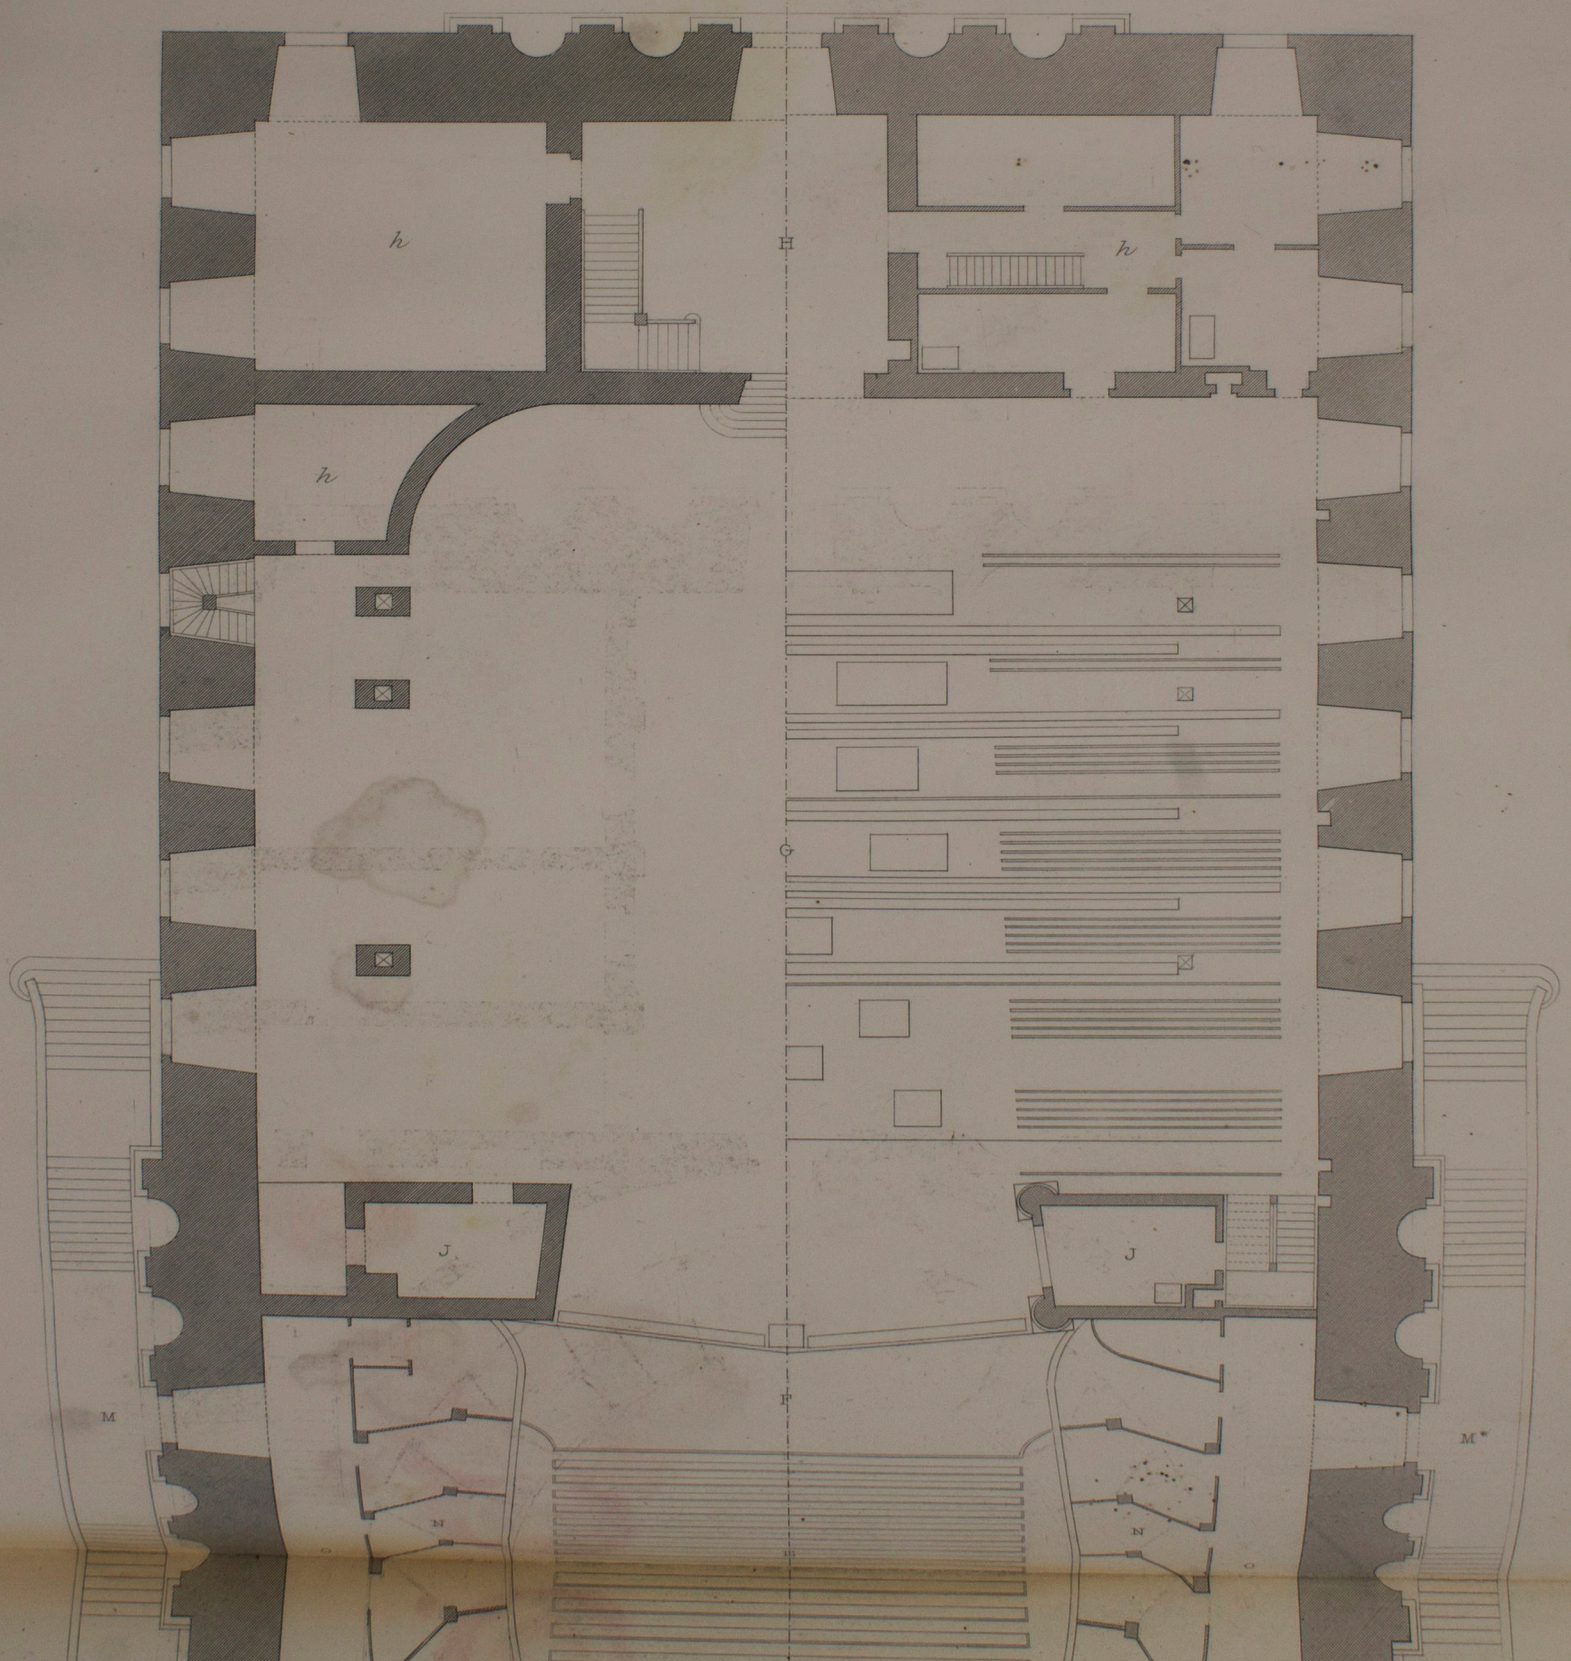


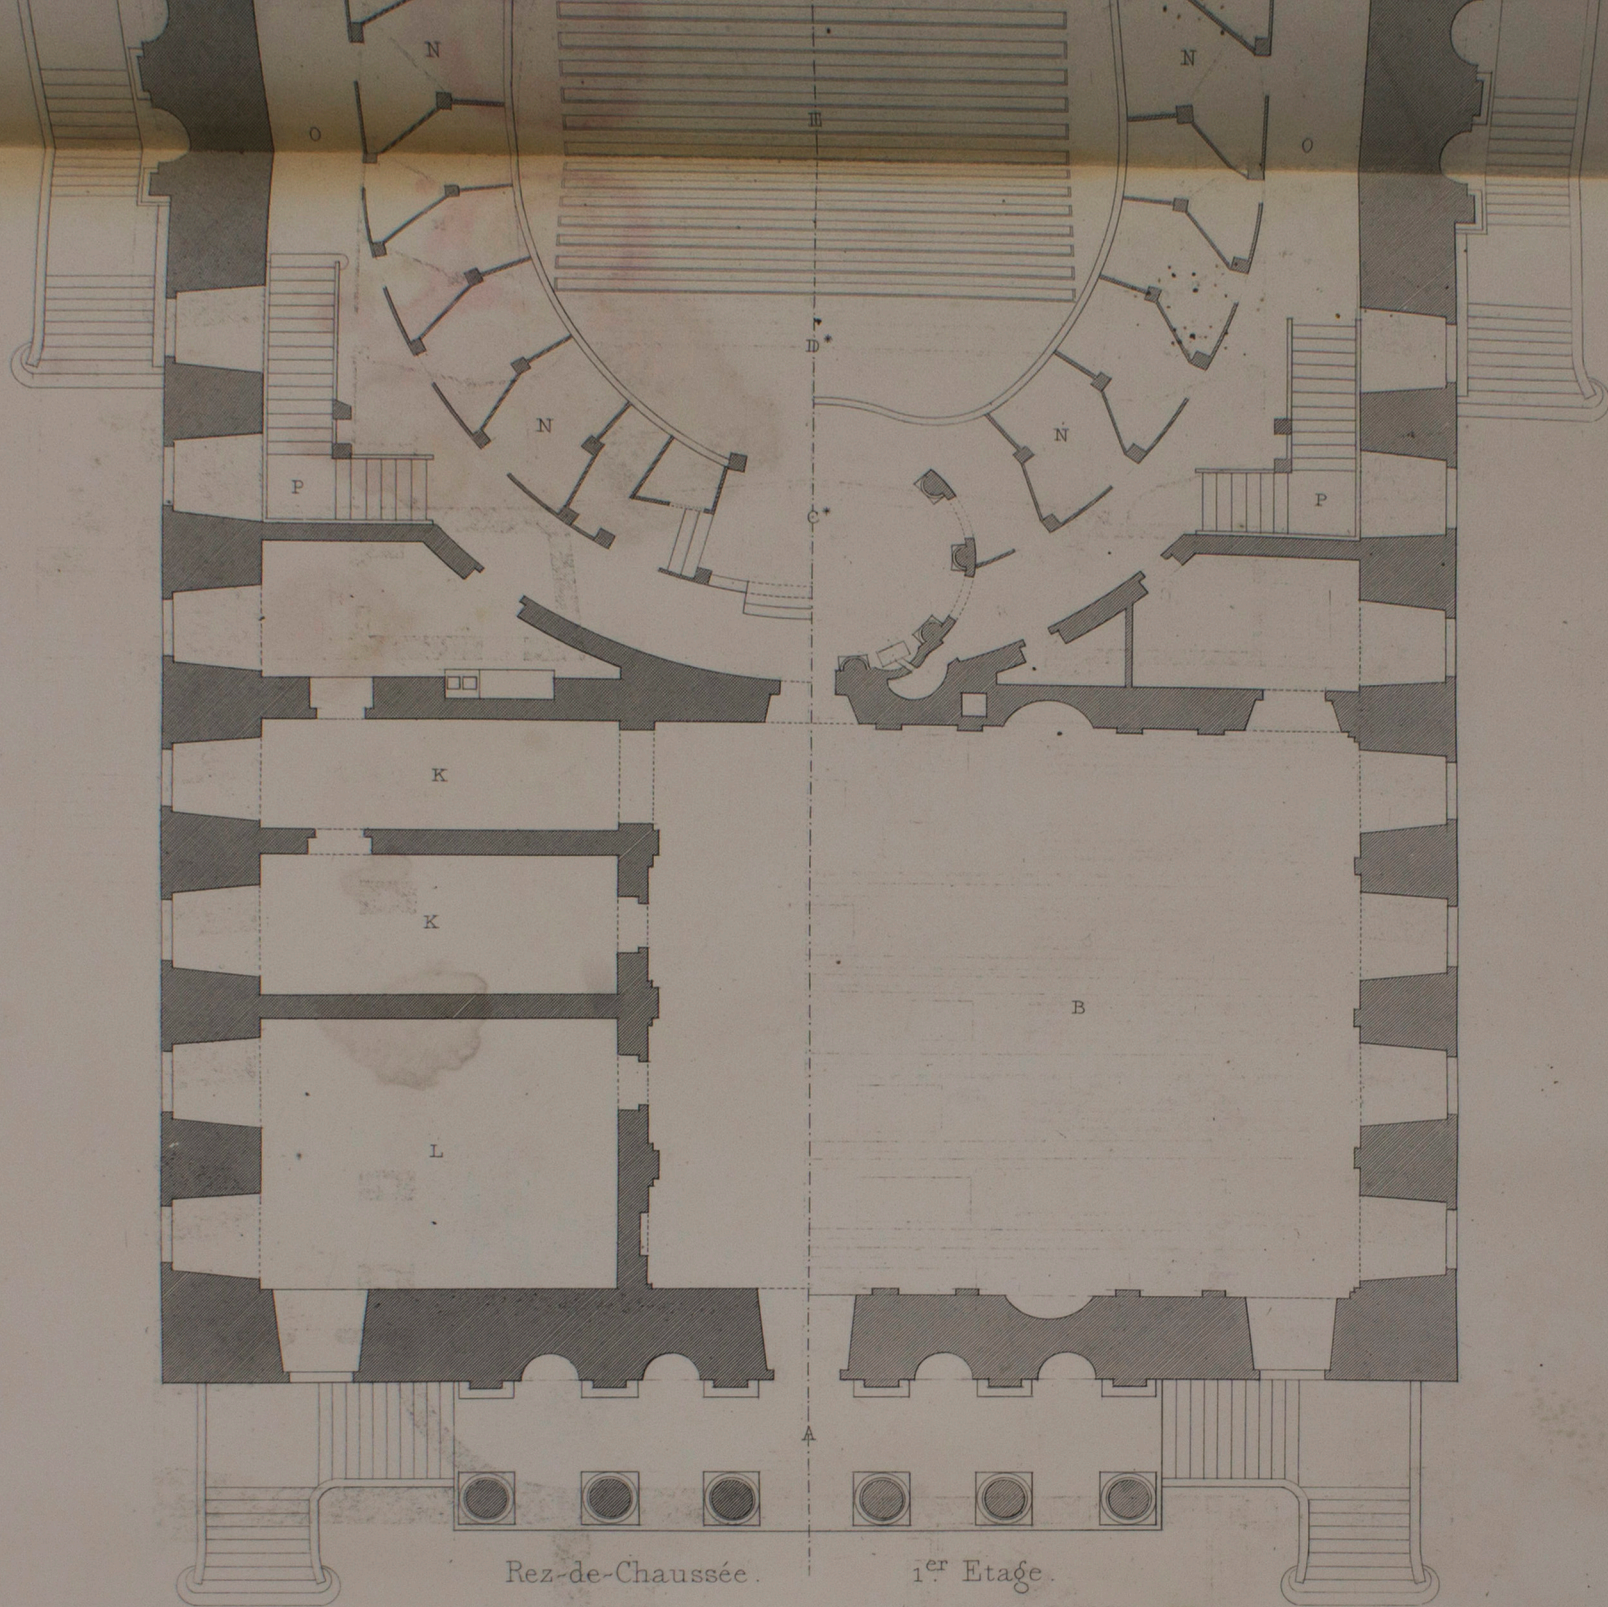


C. Contant, del.

1 2 3 4 5 10 15 Mètres

10 20 30 40 pds du Rhin

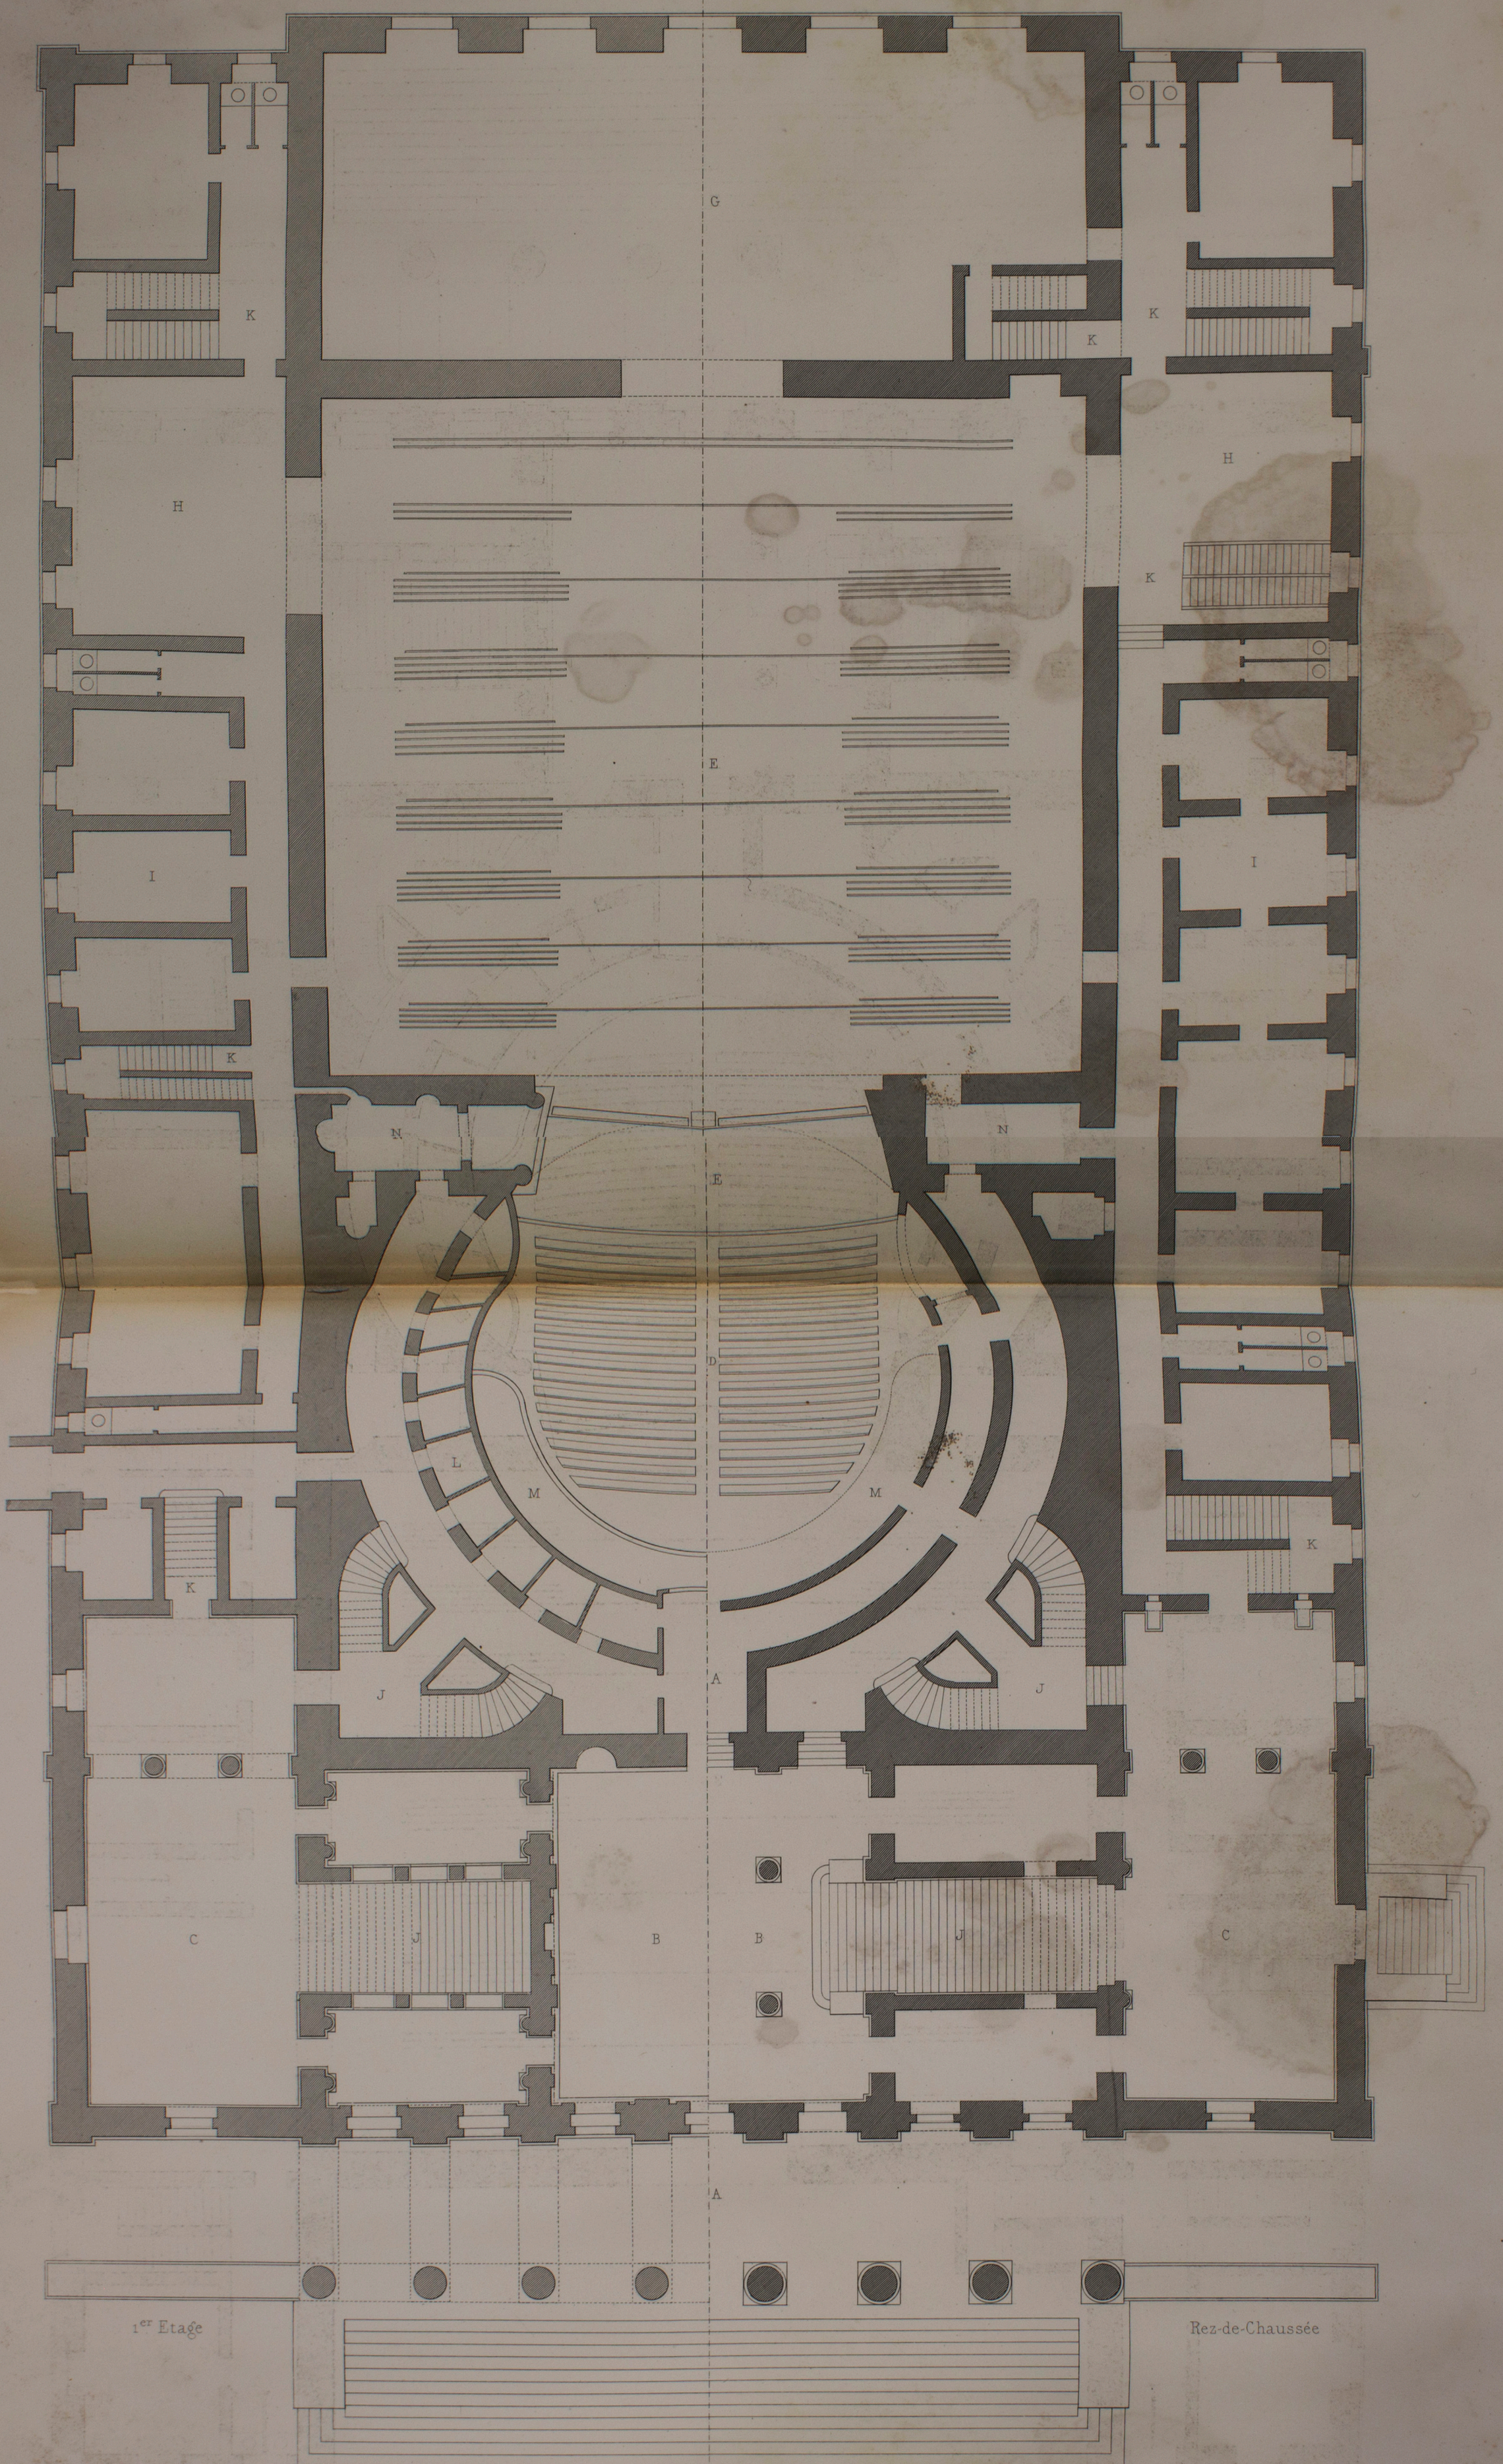


PLAN DU THÉÂTRE DE L'OPÉRA DE VIENNE

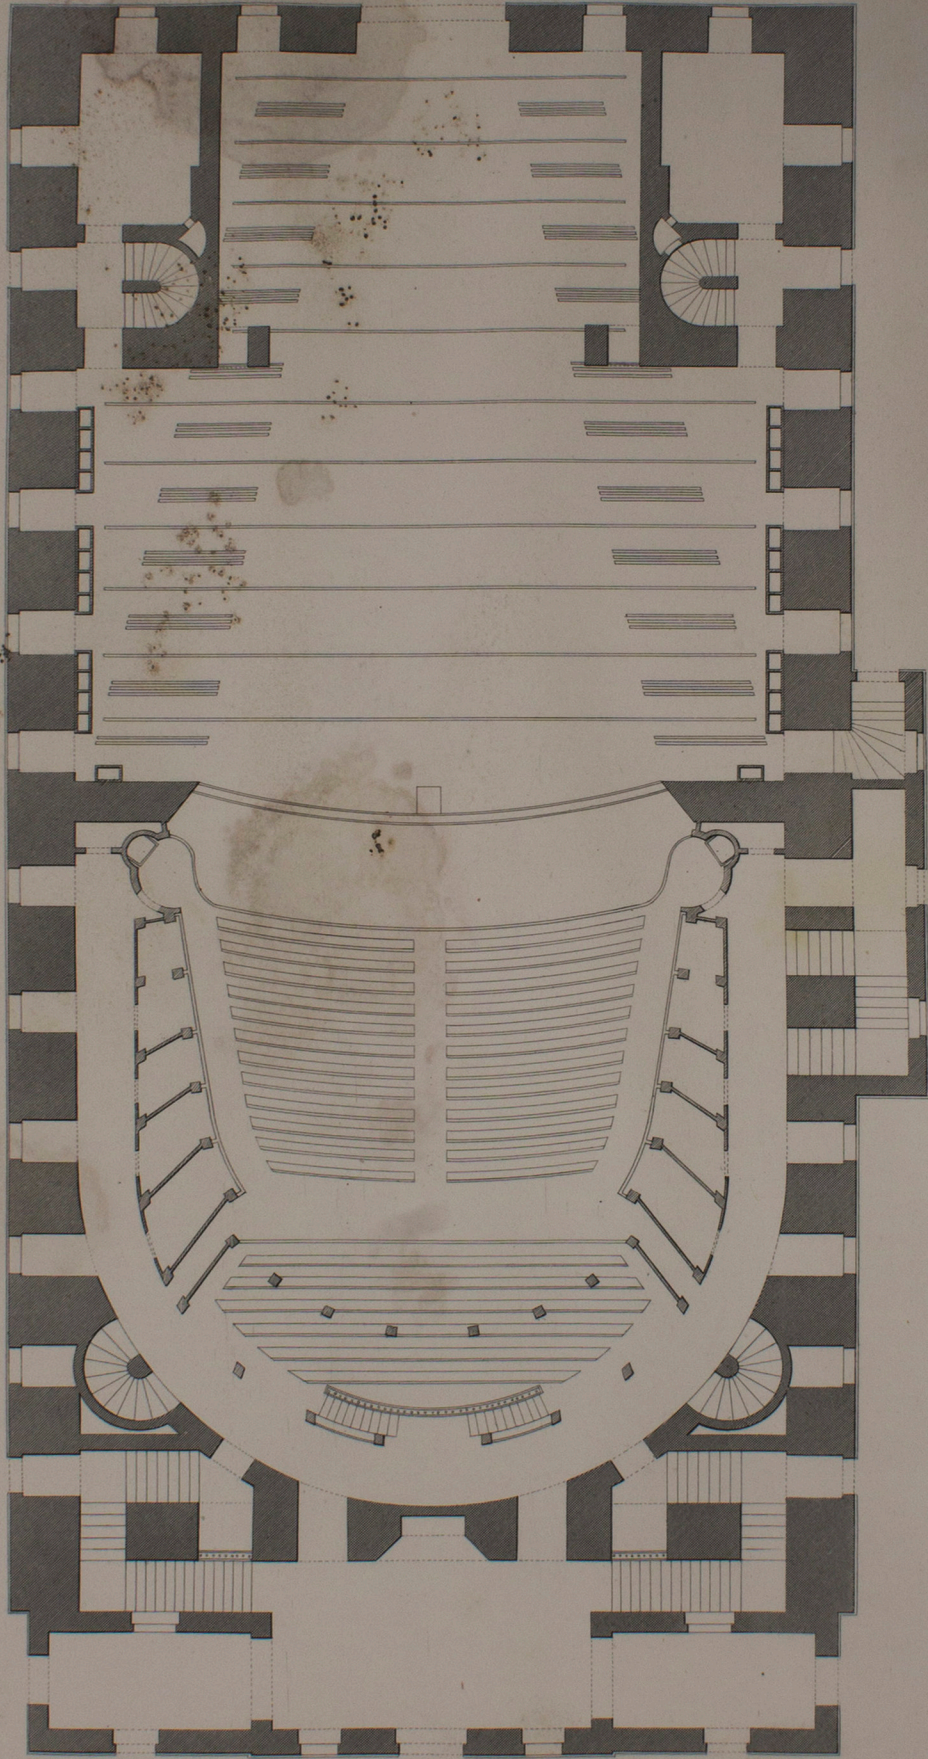

1 2 3 4 5 20 30 40 Metres.

1 2 3 4 5 20 30 40 50 Pieds de Vienne

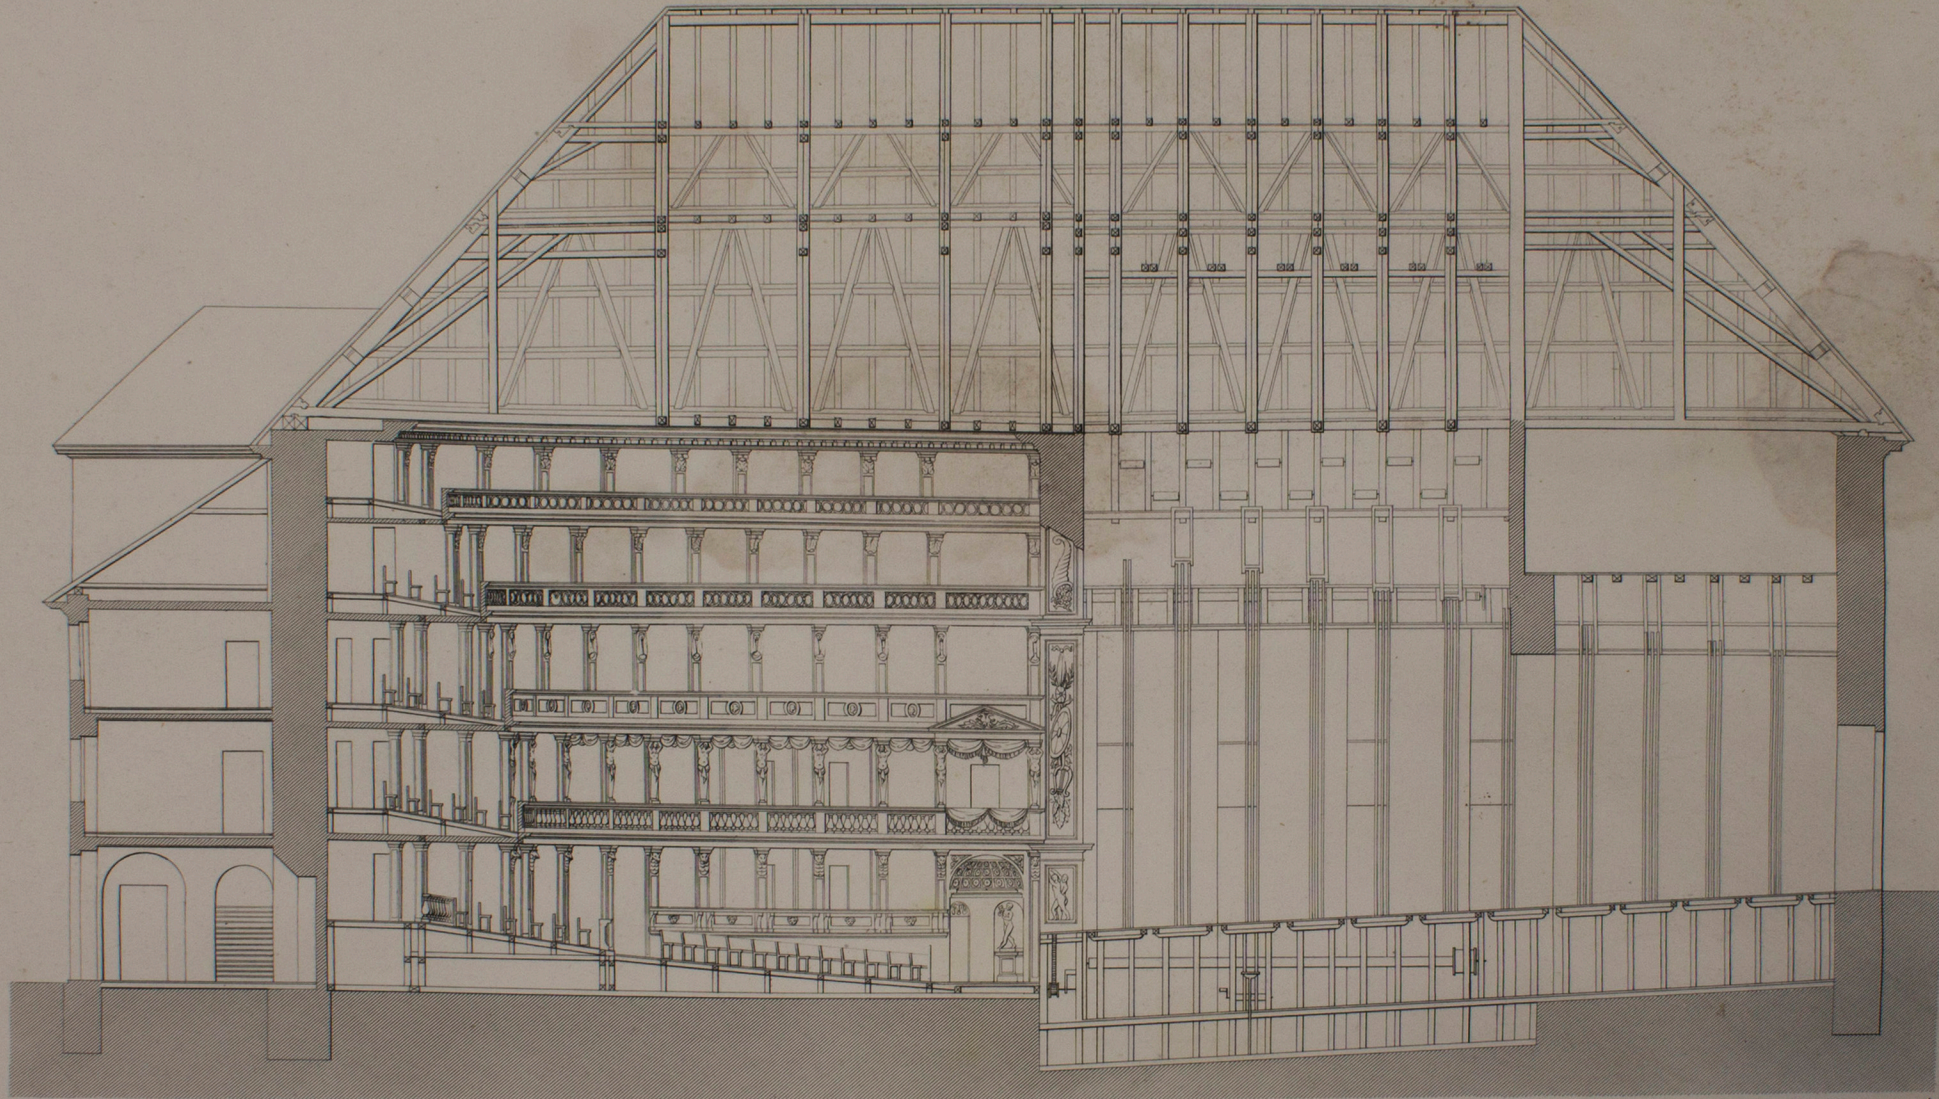


C. Fontant, del.

Rehau Sculp.

1 2 3 4 5 10 15 20 Mètres.

1 2 3 4 5 10 20 30 40 50 60 Toises de Vienne.

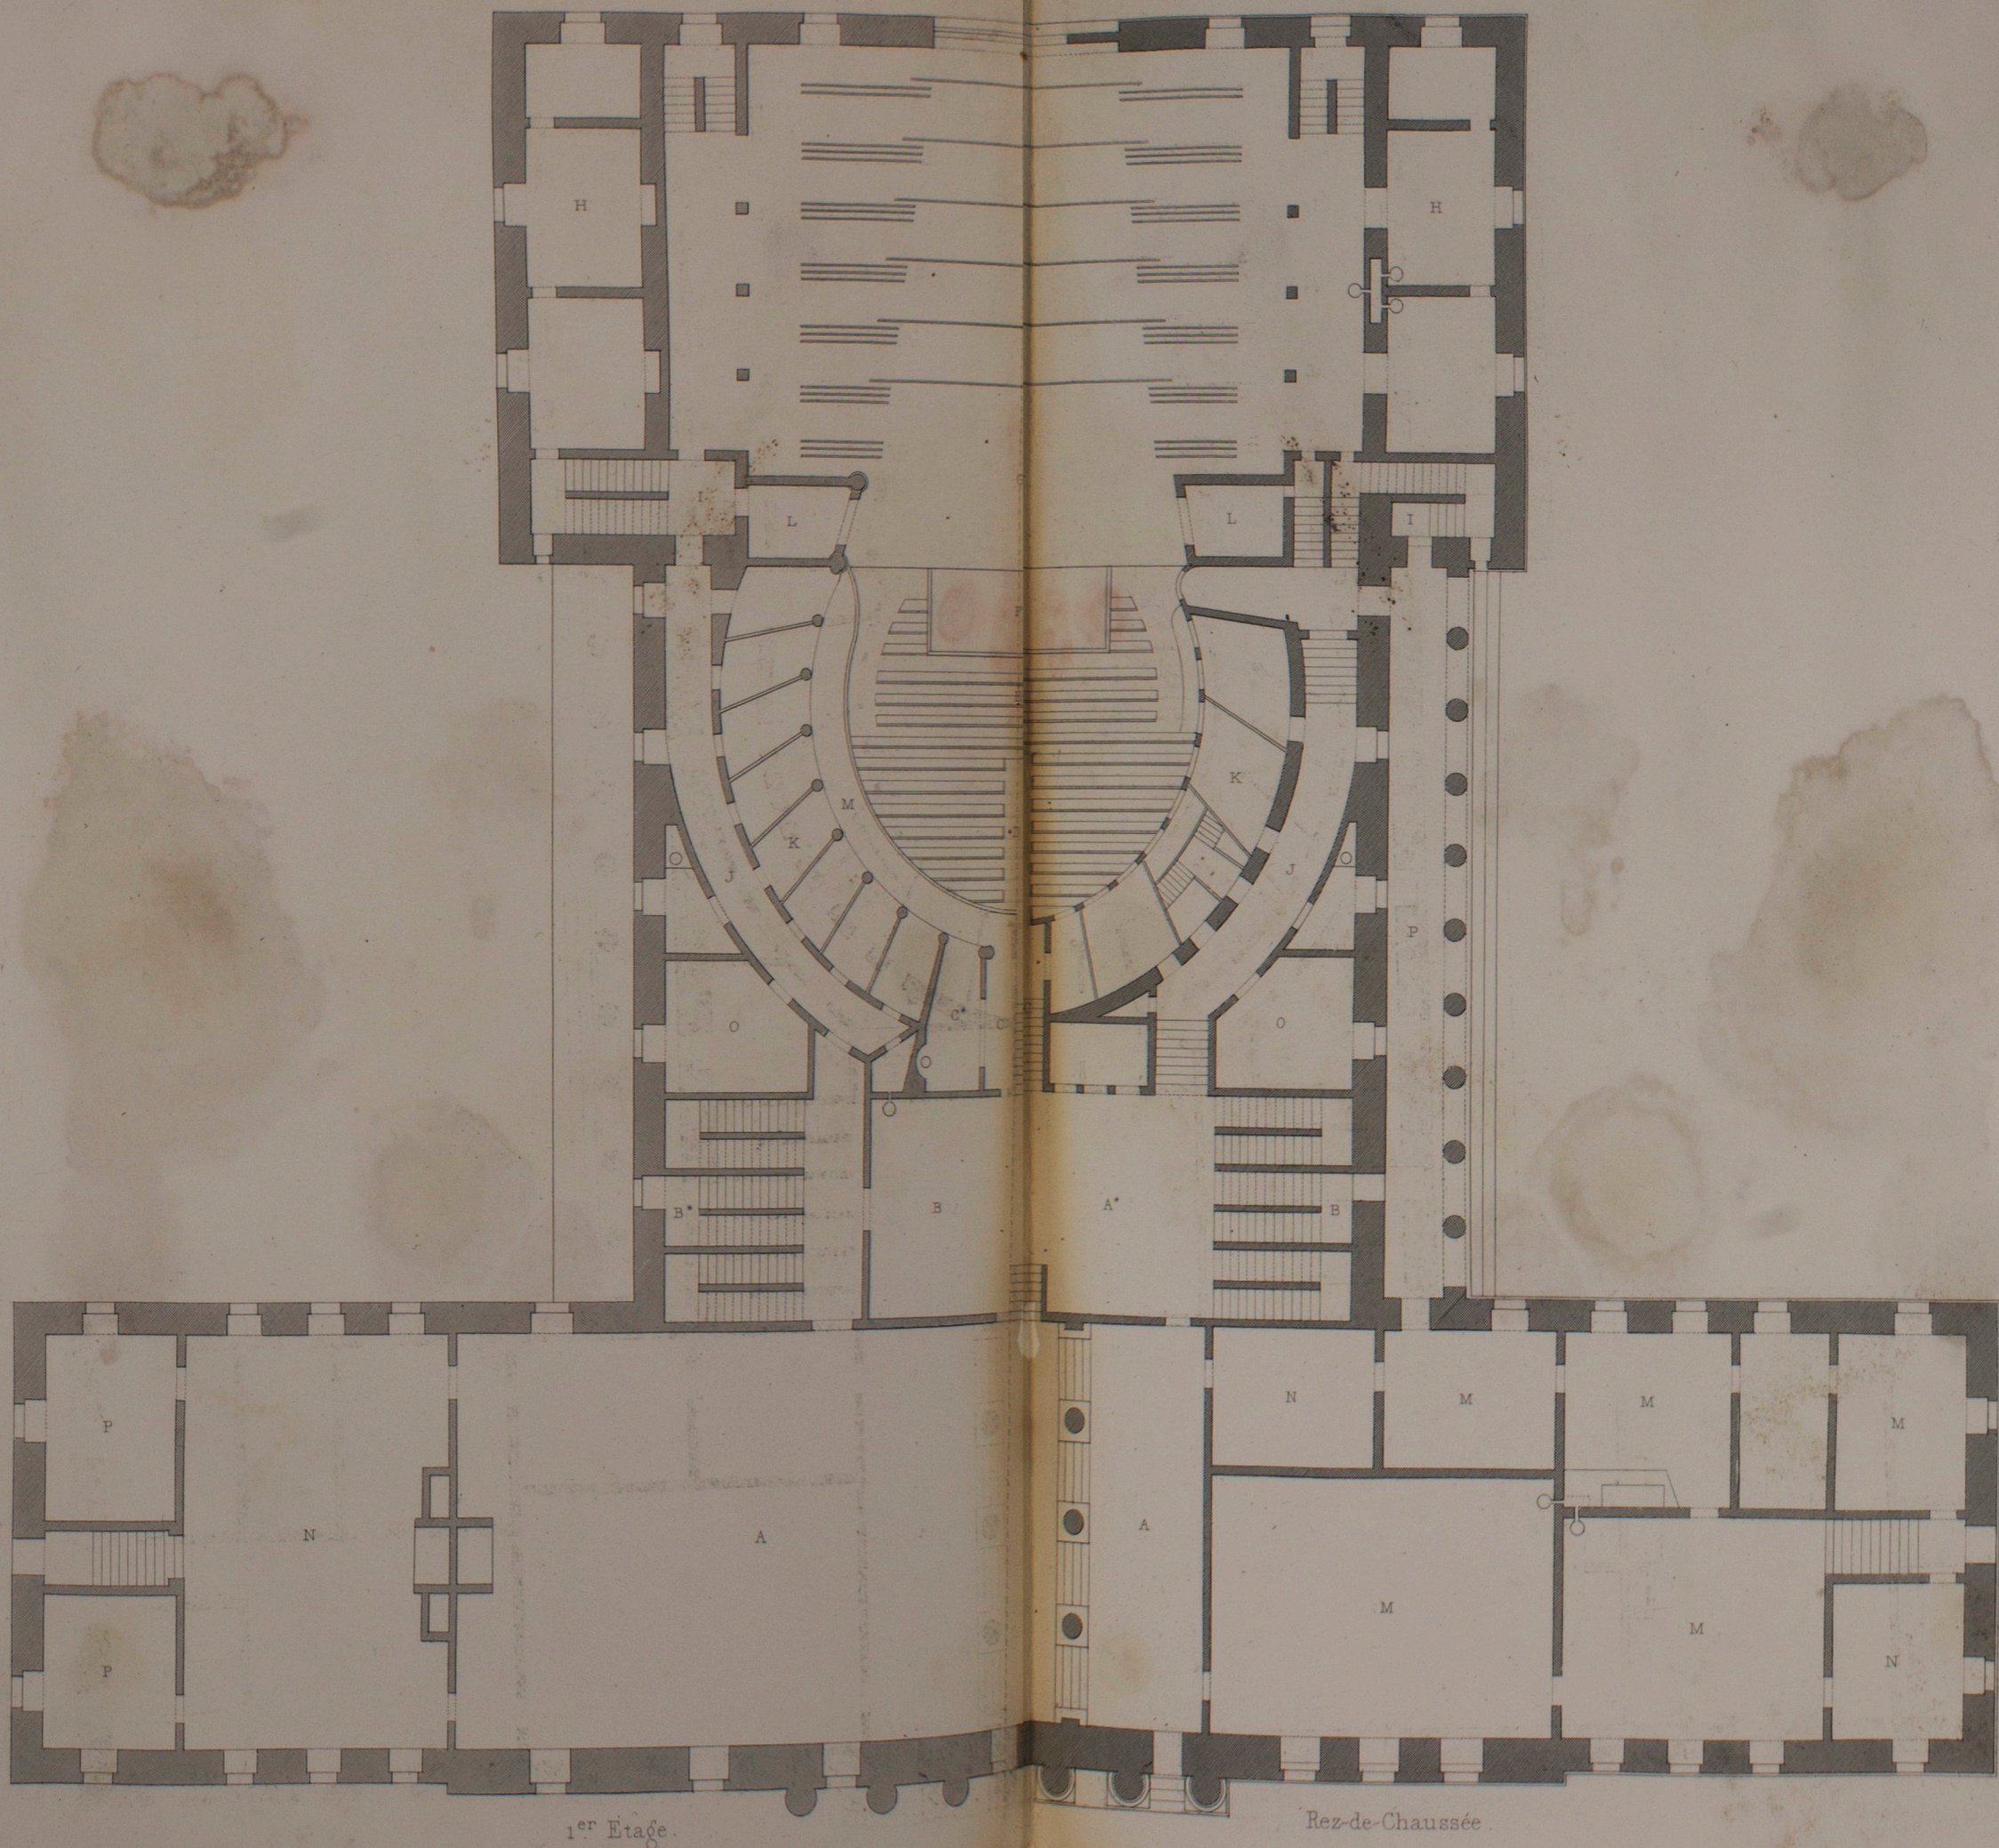


1^{er} Étage.

Rez-de-Chaussée.

1 2 3 4 5 10 20 Mètres

10 20 30 40 50 60 70 80 90 100 Toises du Rhin

PLAN DU THÉÂTRE DE REGGIO.

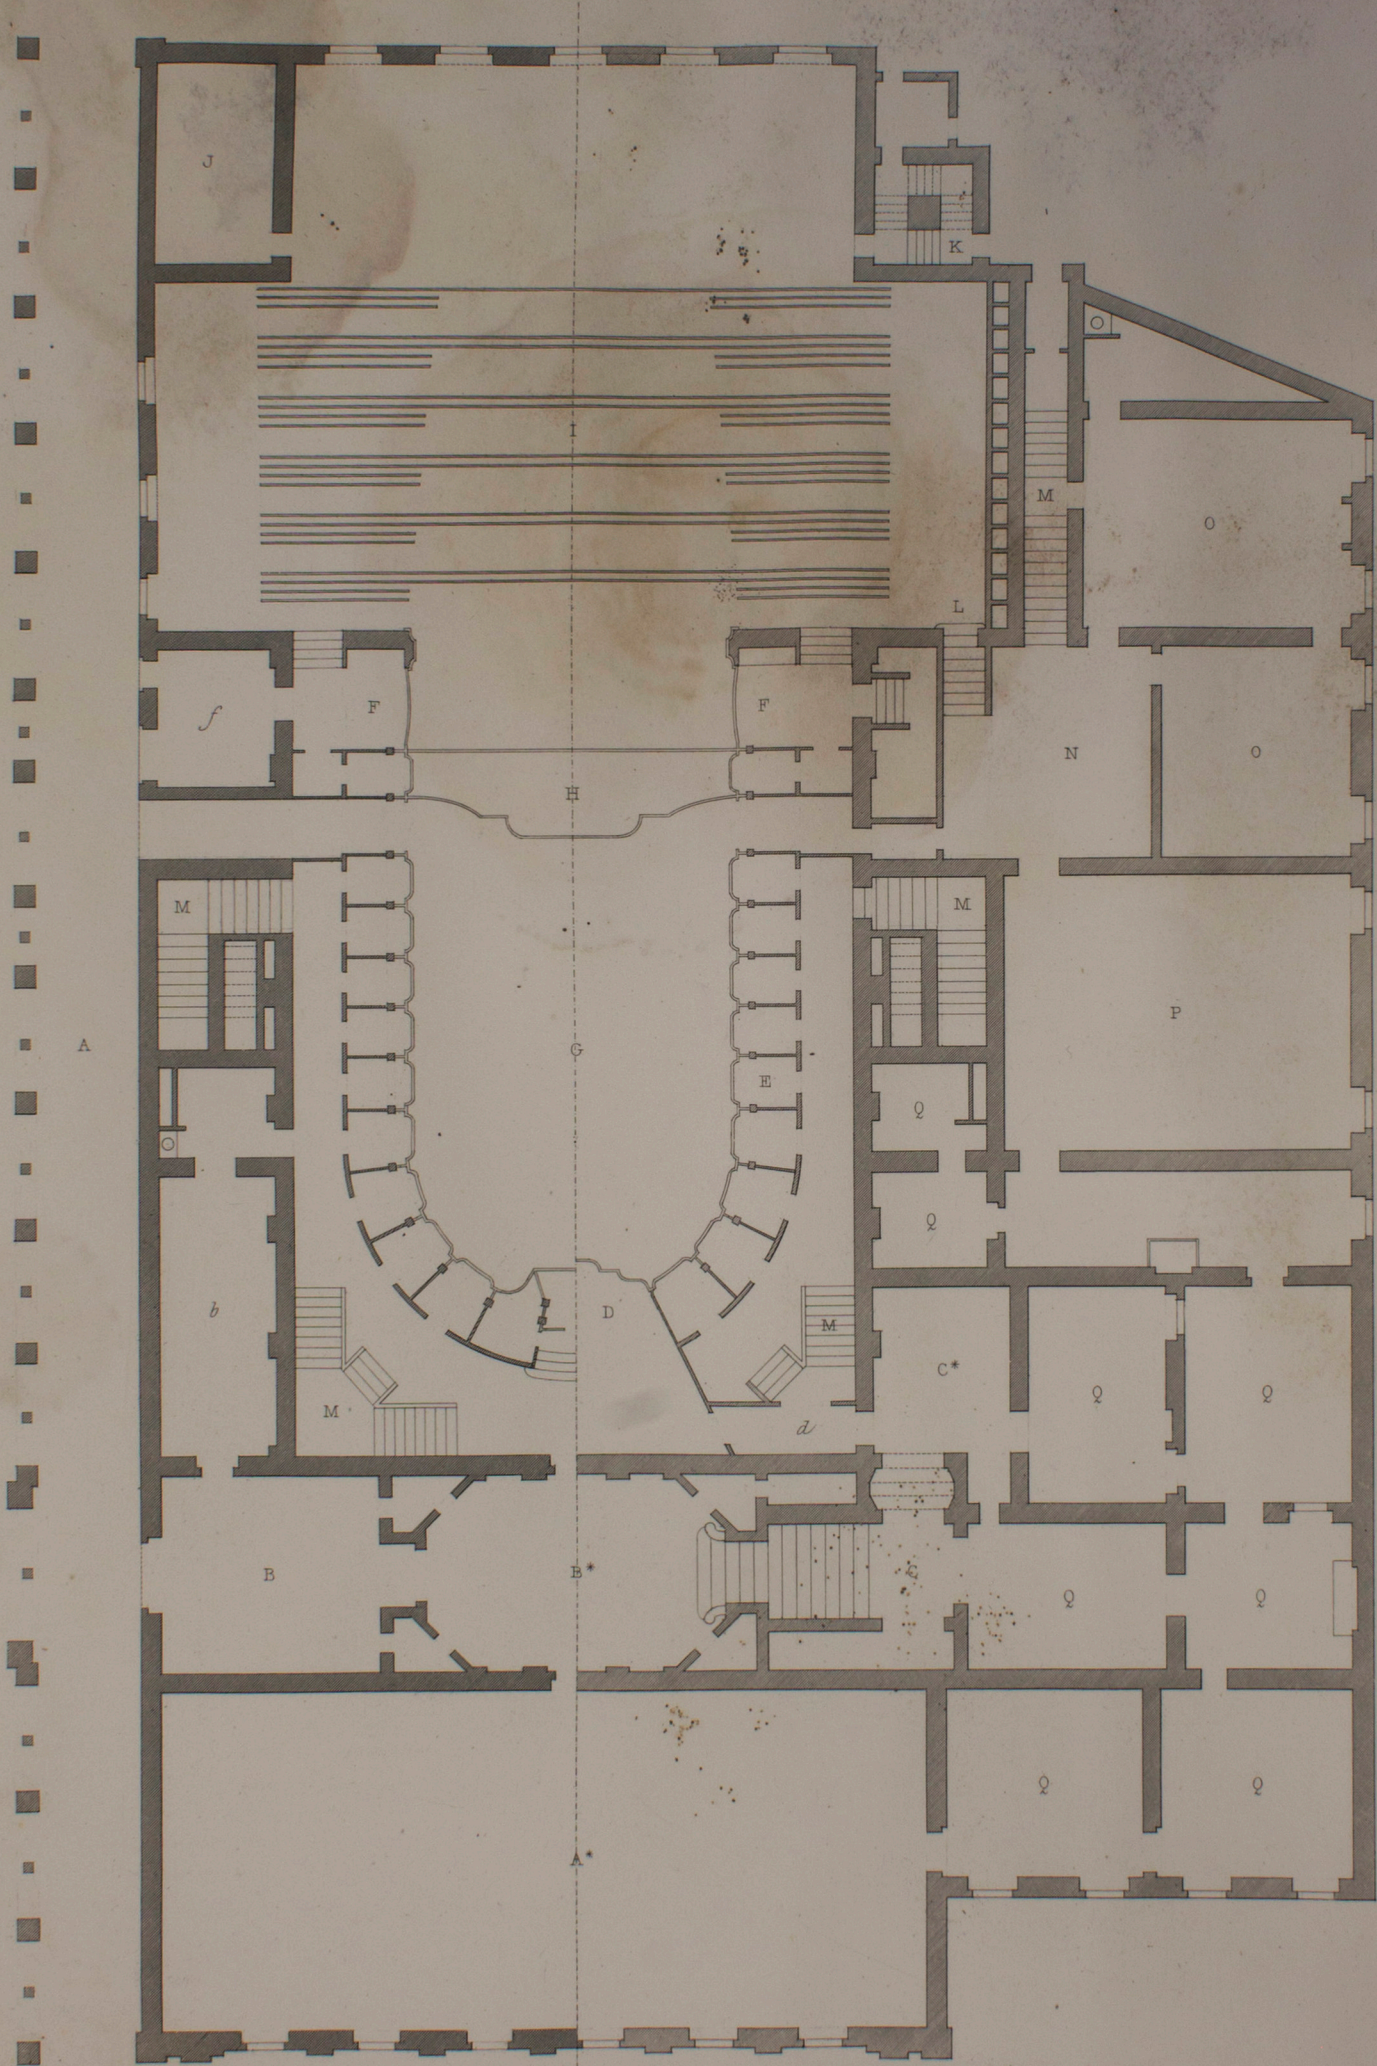

Rez-de-Chaussée

1^{er} Etage

